

CITY OF CUMBERLAND MARYLAND

ENGINEERING DEPARTMENT

PROJECT TITLE

PHASE I CSO STORAGE FACILITY AT THE WASTEWATER TREATMENT PLANT



DRAWING TITLE

PUMP STATION/VENTILATION BUILDING INSTRUMENTATION PLAN

GRAPHIC SCALE

FOR LIST OF DRAWINGS SEE SHEET 2. FOR GENERAL LEGEND AND ABBREVIATIONS SEE SHEET 3 AND REFER TO NOTE 23.

REVISION	No.	DATE

REFERENCE DRAWING	No.

FIELD BOOK REF.	BOOK	PAGE

DESIGNED BY:	SURVEYED BY:
DRAWN BY:	FIELD BOOK No.:
CHECKED BY:	TRACED BY:

SCALE	HORIZONTAL:
	VERTICAL:

DATE: JULY 2016 DWG.: 102.09

CITY PROJ. No. 01-10-WWTP SHEET 130 OF 136



CITY DRAWING REFERENCE NUMBER: C2509

DRAWING NOTES:

- SEE SHEET 100.00 FOR SYMBOLS, LEGEND, AND ABBREVIATIONS.
- ALL CONDUITS SHOWN ARE ROUTED TO THE PUMP CONTROL PANEL UNLESS OTHERWISE NOTED.
- ALL CONTROL PANELS AND JUNCTION BOXES SHALL BE NEMA/UL TYPE 12 UNLESS OTHERWISE NOTED.


SPECIFIC NOTES:

- TO VENTILATION PANEL
- TO MCC
- REFER TO DRAWING 102.11 FOR ULTRASONIC LEVEL SENSOR MOUNTING DETAIL
- SEE DETAIL 4-102.04

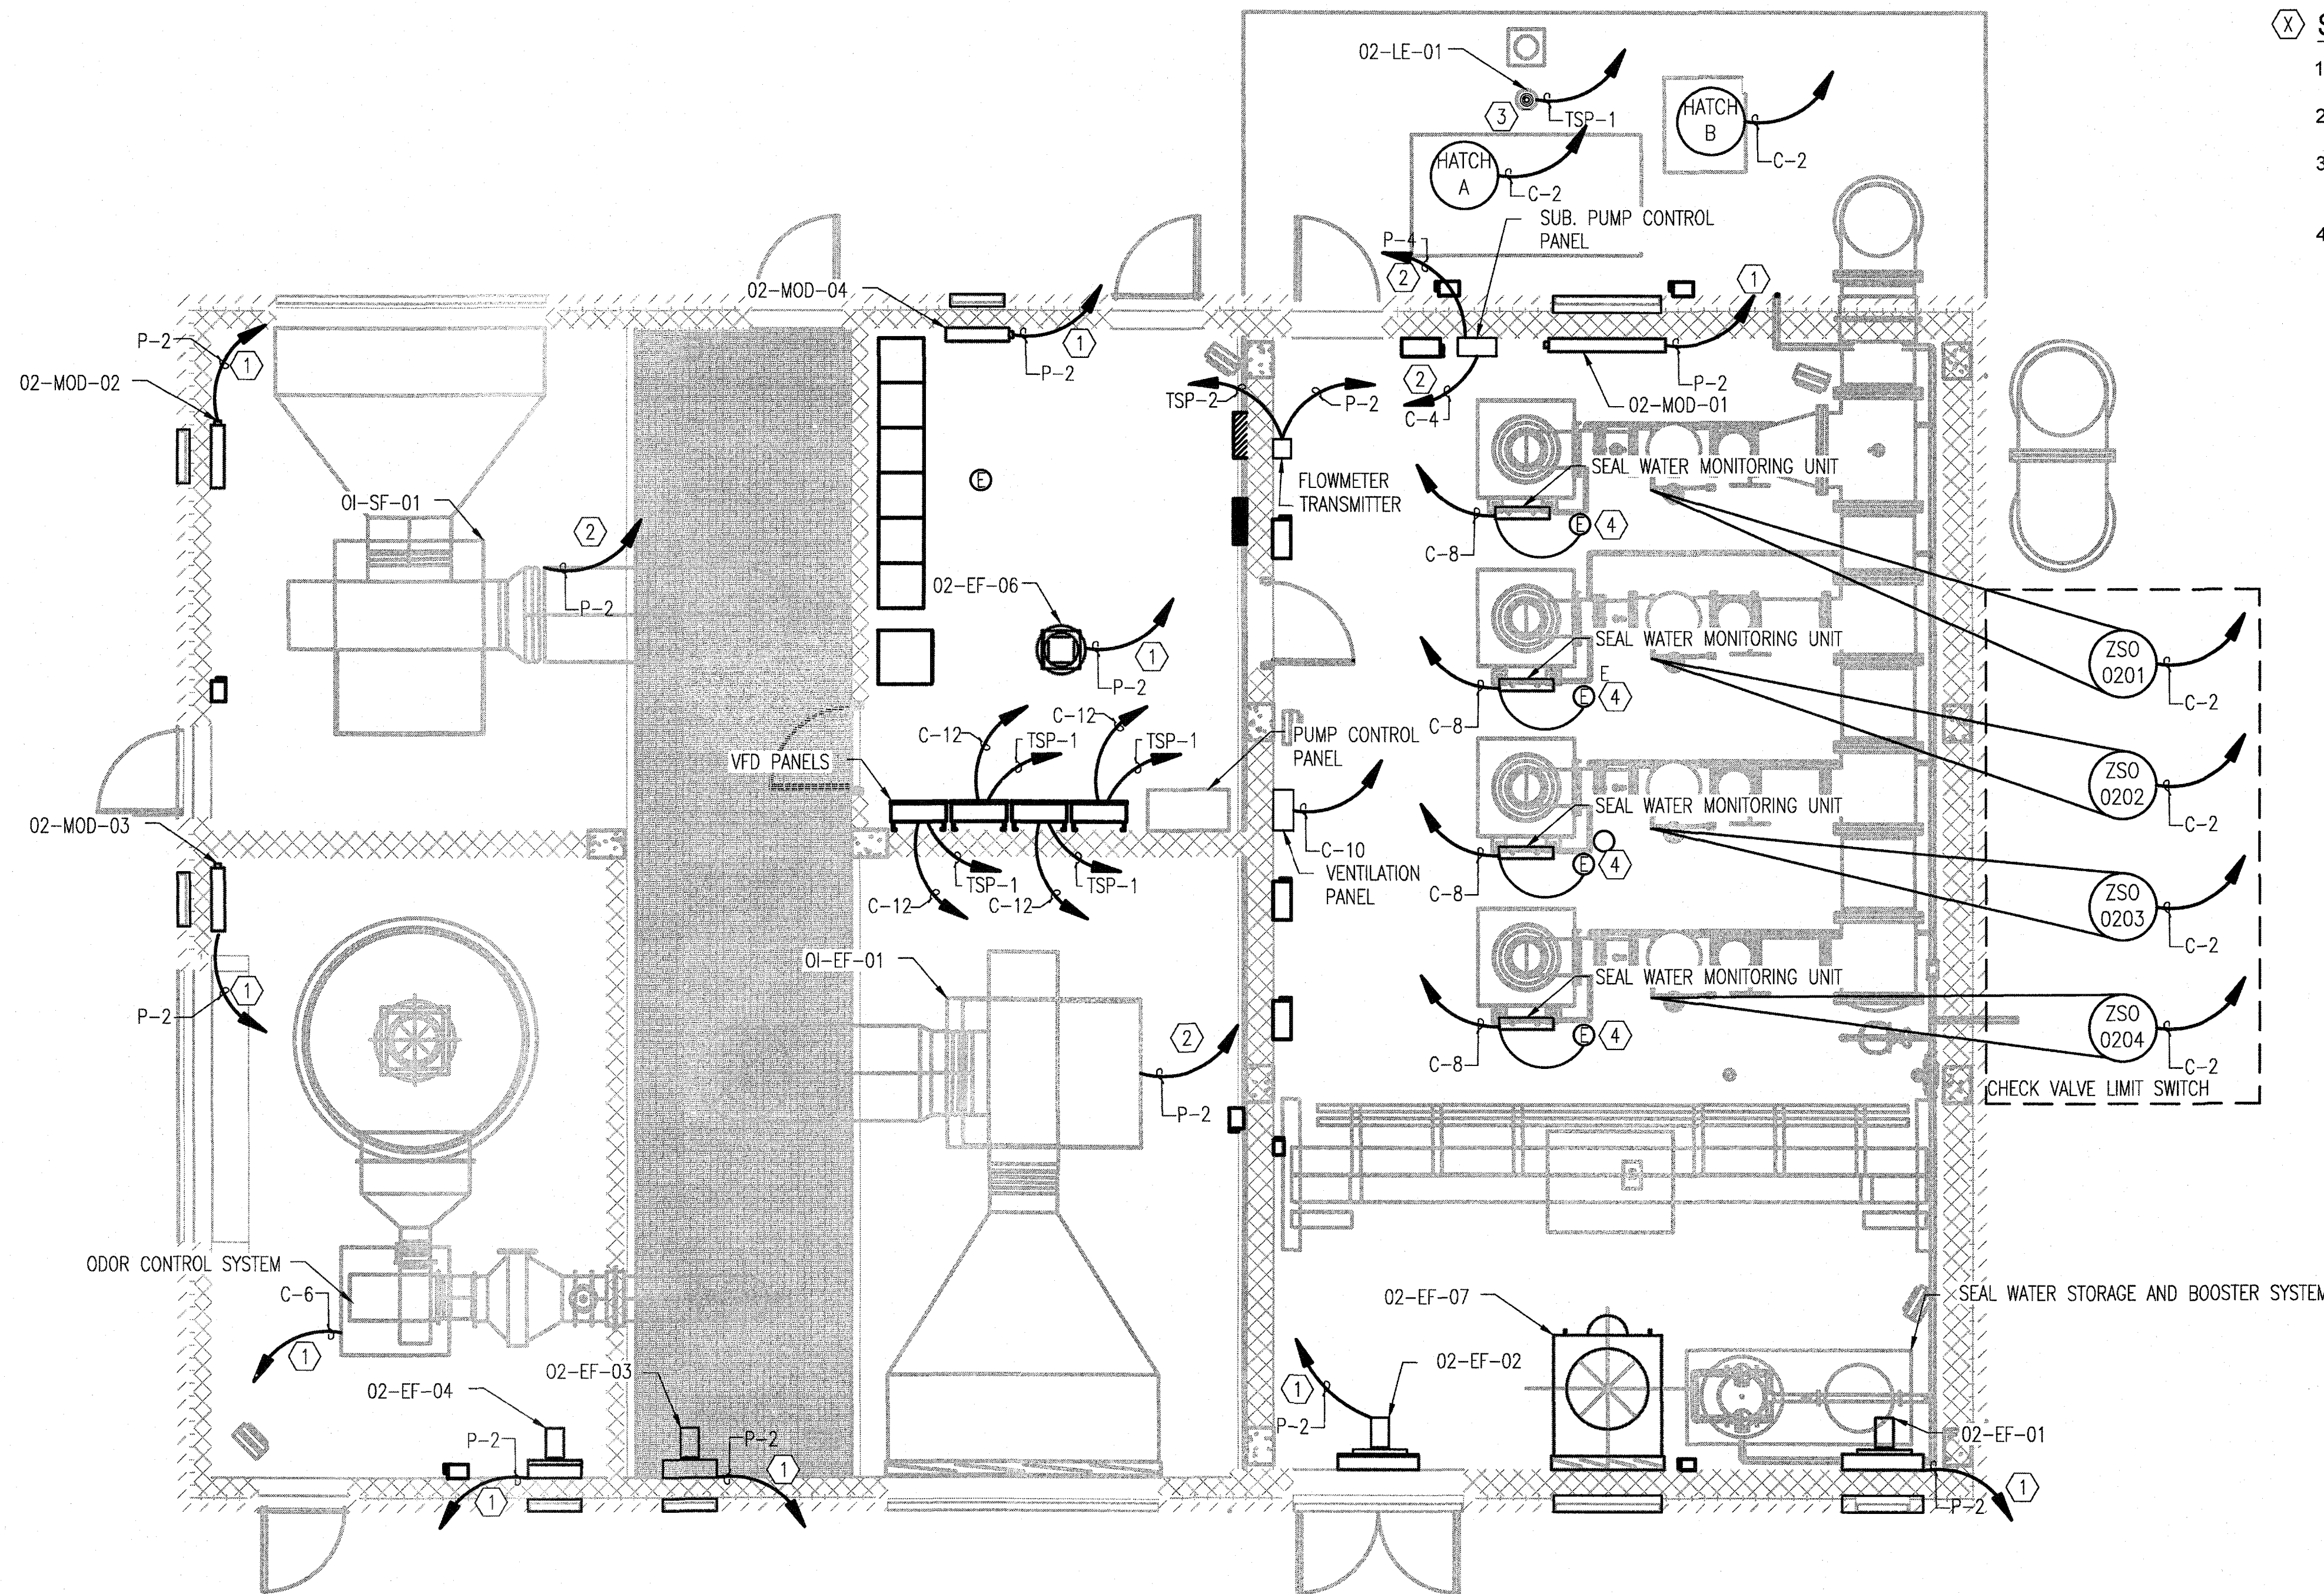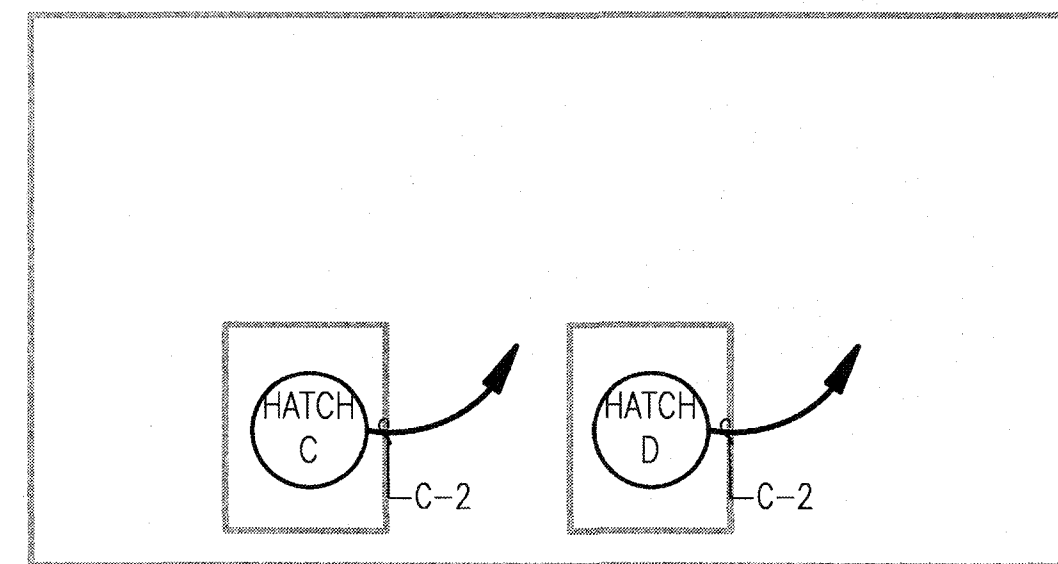

1 PUMP STATION INSTRUMENTATION PLAN GRADE LEVEL  
102.09

C:\Users\Shervett\AppData\Local\Temp\AcPublish\_3680\1389200102.09.dwg Aug 09, 2016 - 2:29pm

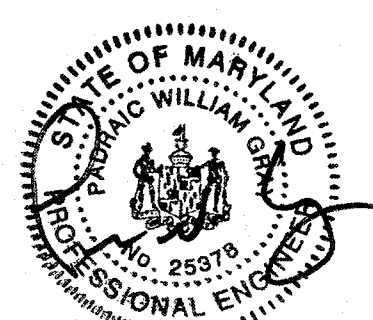

8/9/2016

PROFESSIONAL CERTIFICATION: I HEREBY CERTIFY THAT THESE DOCUMENTS WERE PREPARED OR APPROVED BY ME, AND THAT I AM A DULY LICENSED PROFESSIONAL ENGINEER UNDER THE LAWS OF THE STATE OF MARYLAND. LICENSE NO. 25378 EXPIRATION DATE: 07/14/2018